

618 Plantation Pointe Dr - Elgin, SC 29045



Presenting a beautiful home for your consideration!

Property Details

3 Bedroom(s)
2 Bath(s)
2 Half Bath(s)

SQFT

Total	2421
Main Level	1337
Upper Level	1084
Garage	475



Steve Applewhite

Cell Phone: 803-309-2023



slapplew@gmail.com

<http://www.applewhitehomes.com>

Information is deemed reliable but not guaranteed!



618 Plantation Pointe Dr - Elgin, SC 29045

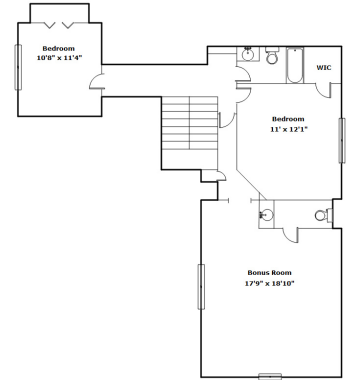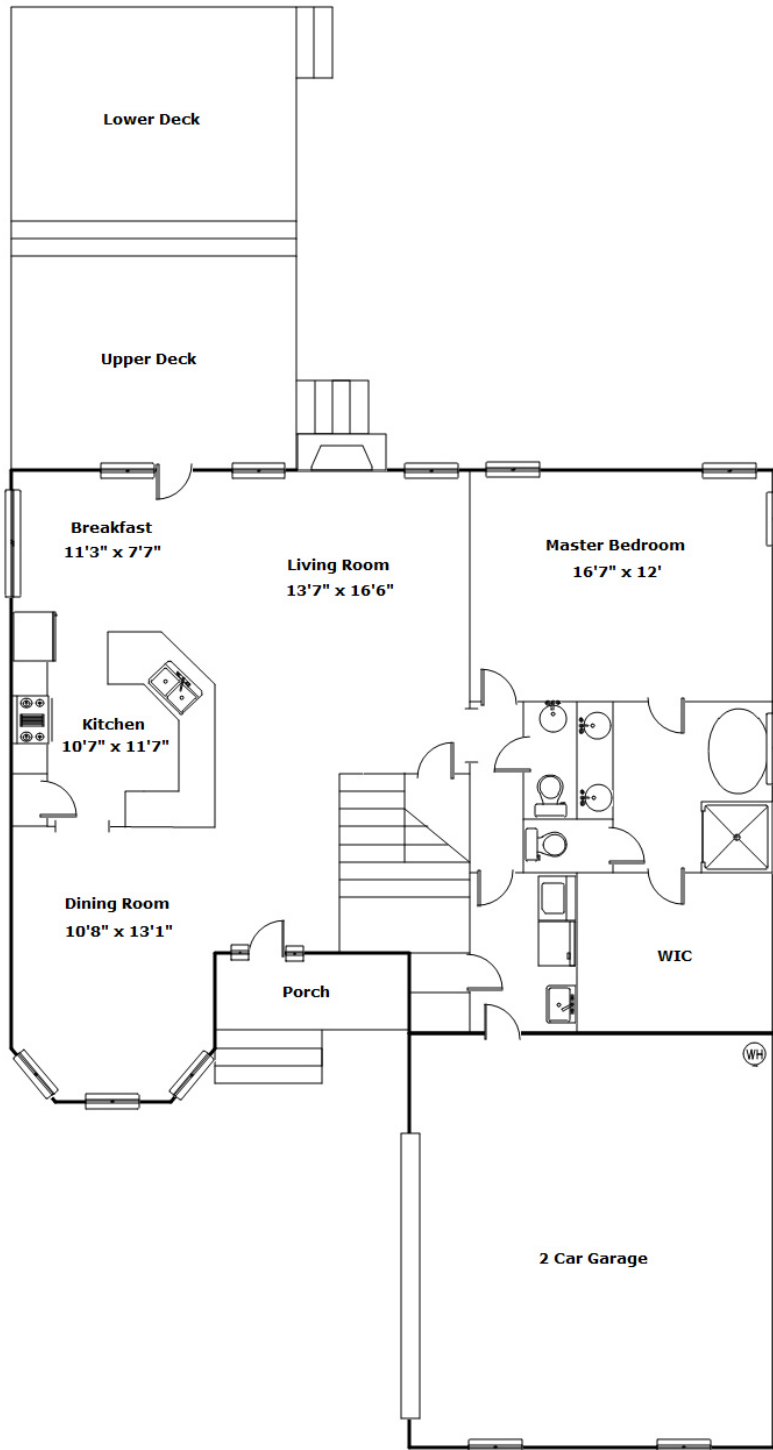

Drawn by: Look2 Homes Columbia

View this floor plan online at
<https://tours.look2homes.com/index/21721>



Steve Applewhite
Cell Phone: 803-309-2023
slapplew@gmail.com
<http://www.applewhitehomes.com>

Information is deemed reliable but not guaranteed!

